




LAND BASED OUTFALL
INSPECTION CHAMBER (TYPICAL)
SCALE 1:50

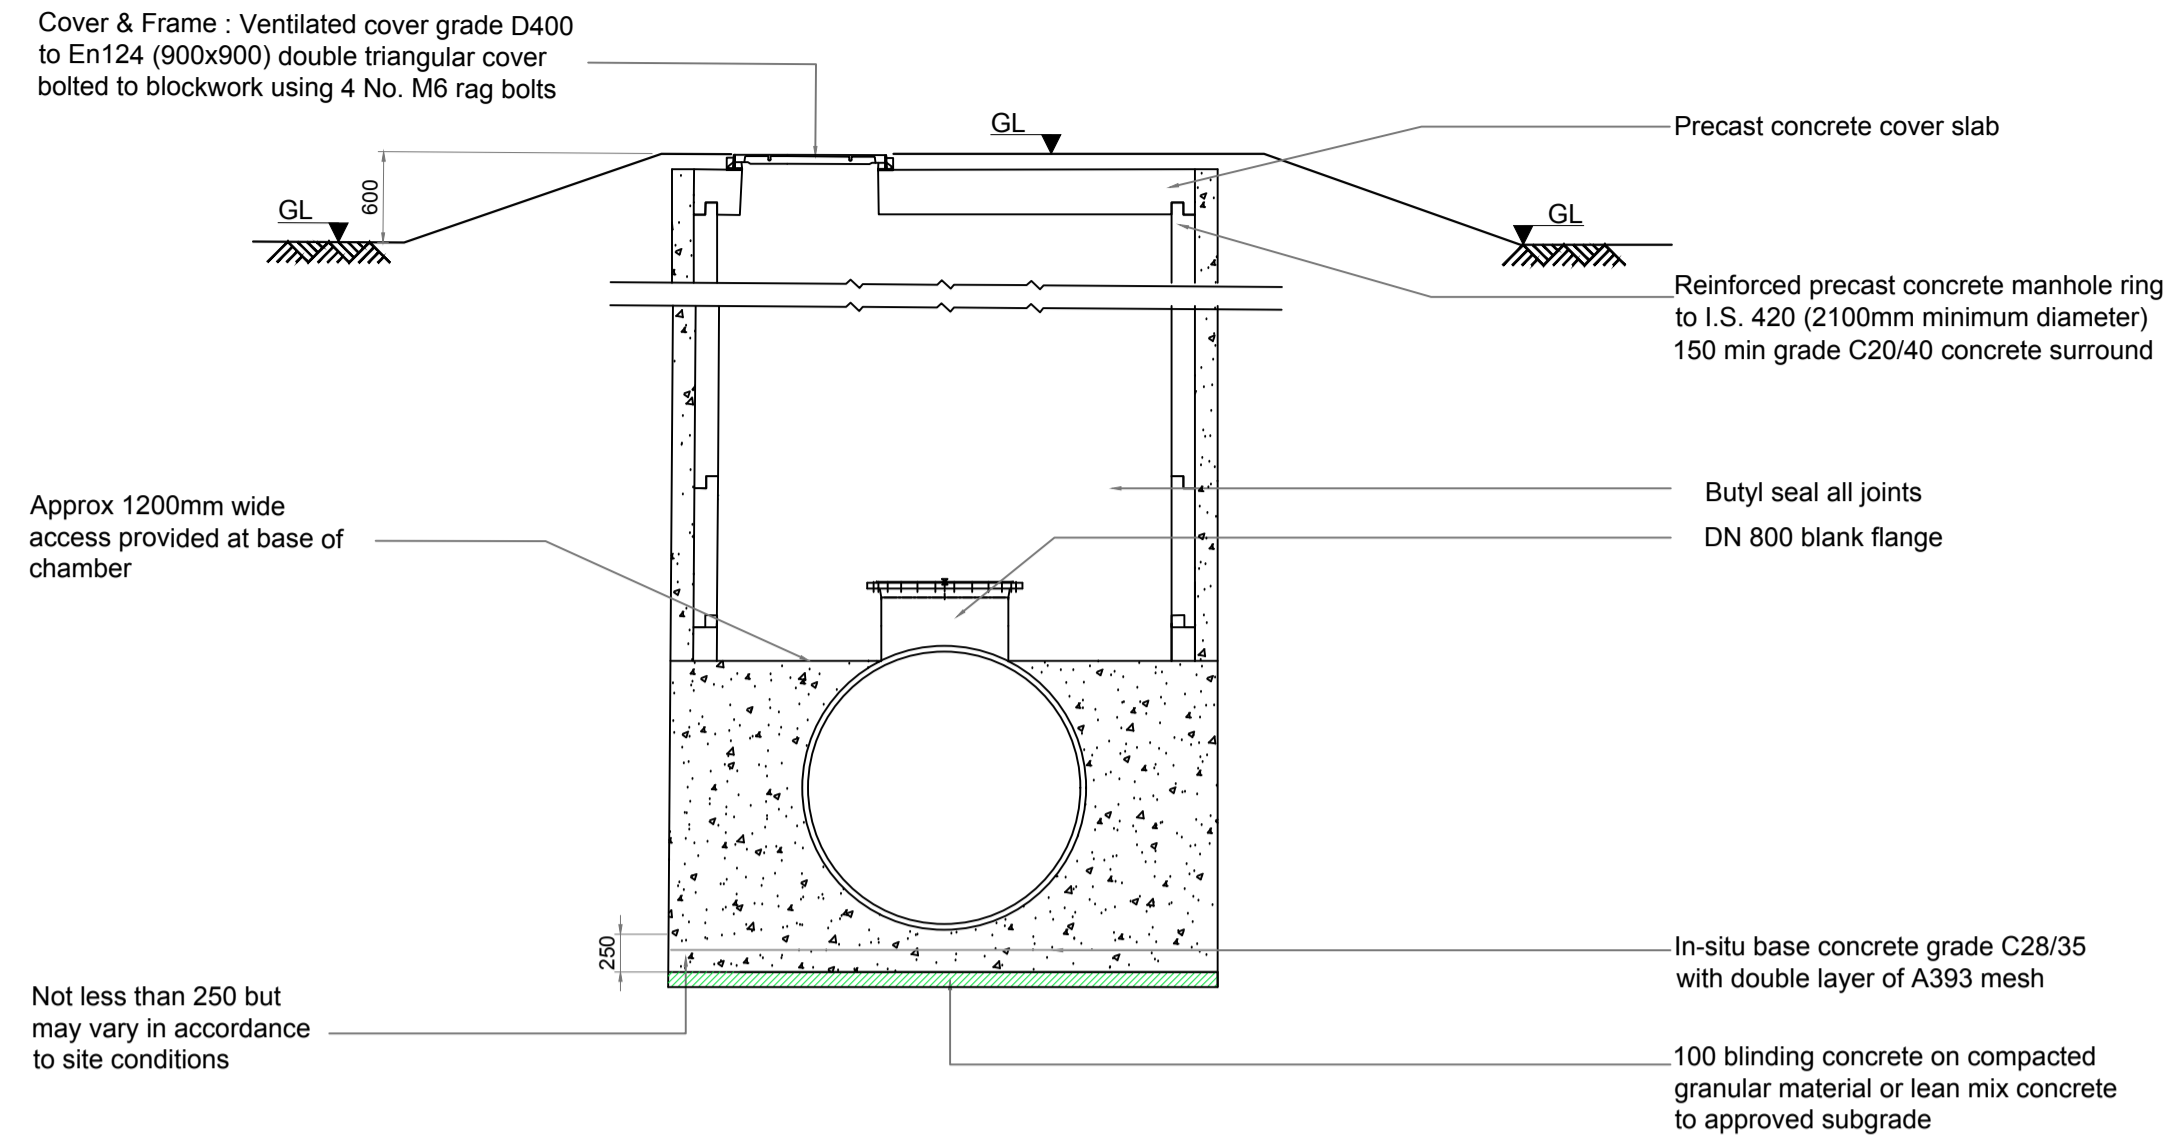


LAND BASED OUTFALL
CHAMBER (SECTION A-A)
SCALE 1:50

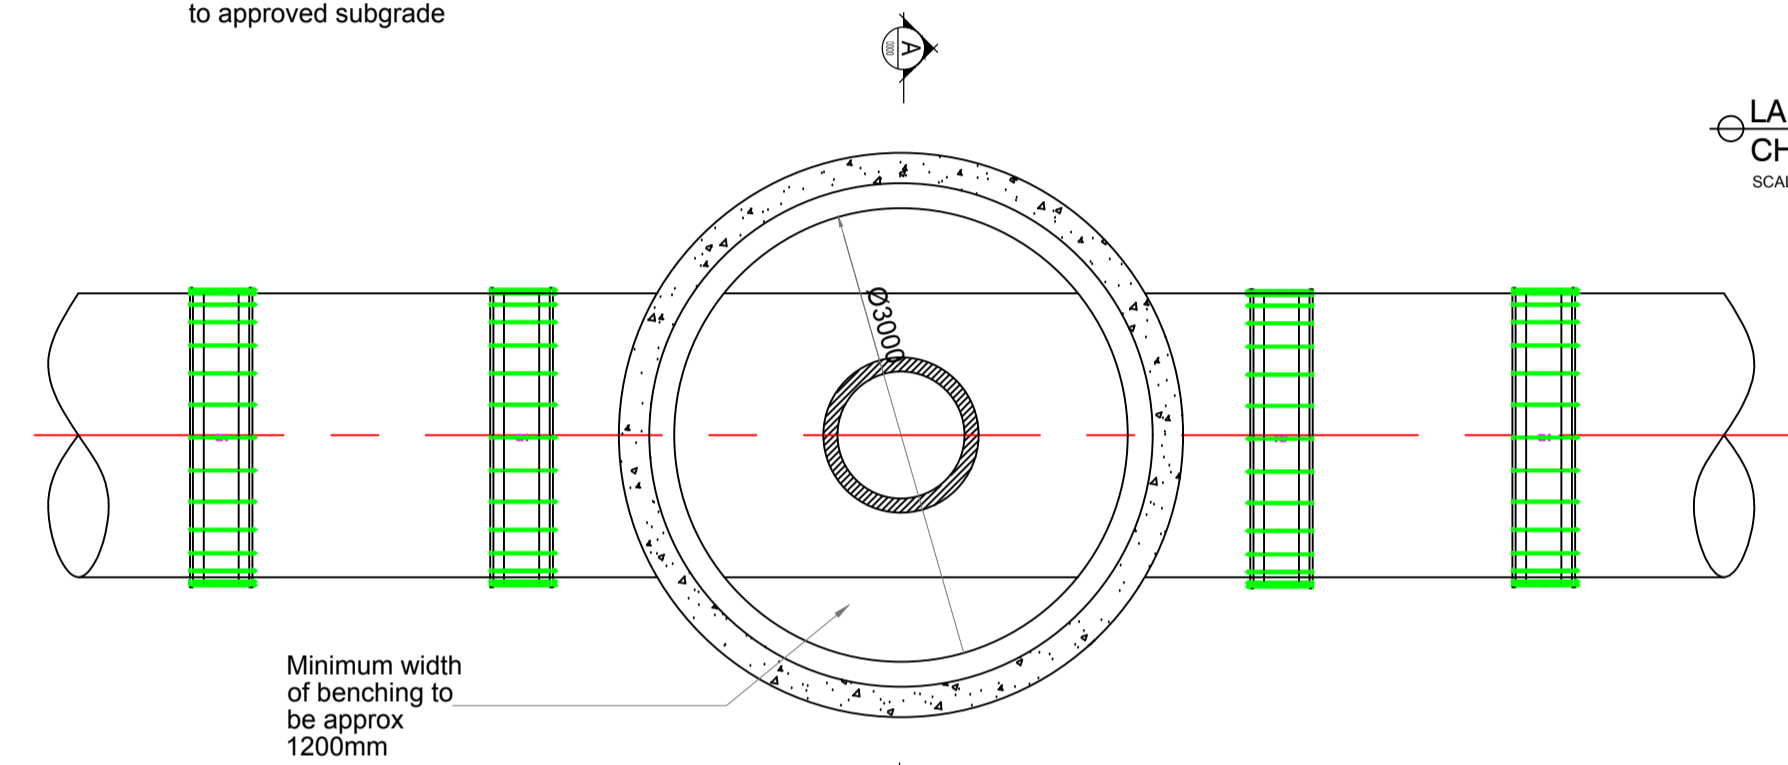


LAND BASED OUTFALL
INSPECTION CHAMBER - PLAN
SCALE 1:50

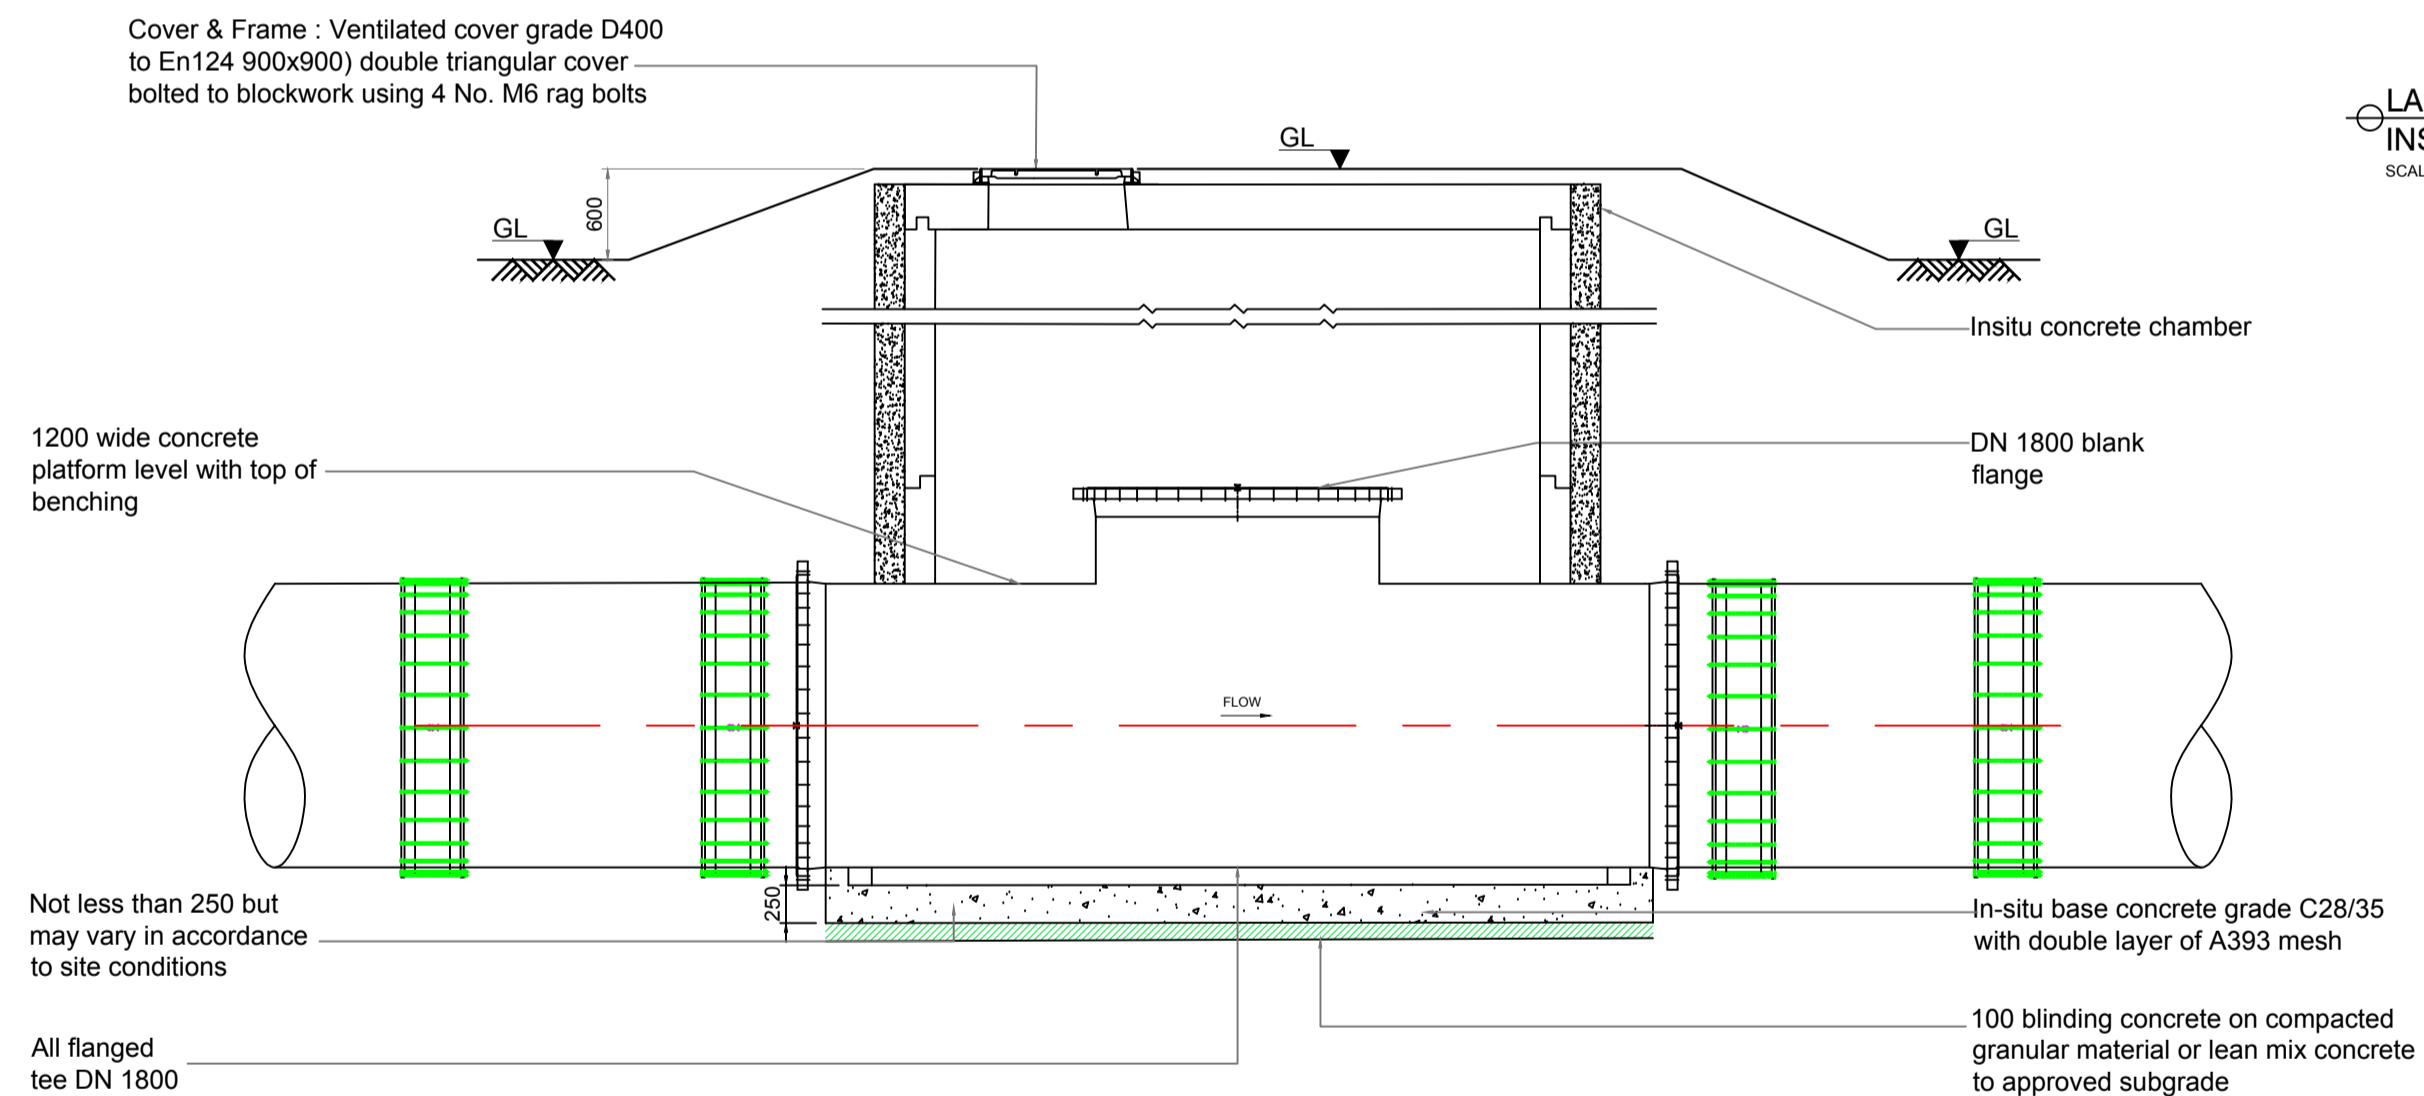

LAND BASED OUTFALL
ACCESS CHAMBER (TYPICAL)
SCALE 1:50

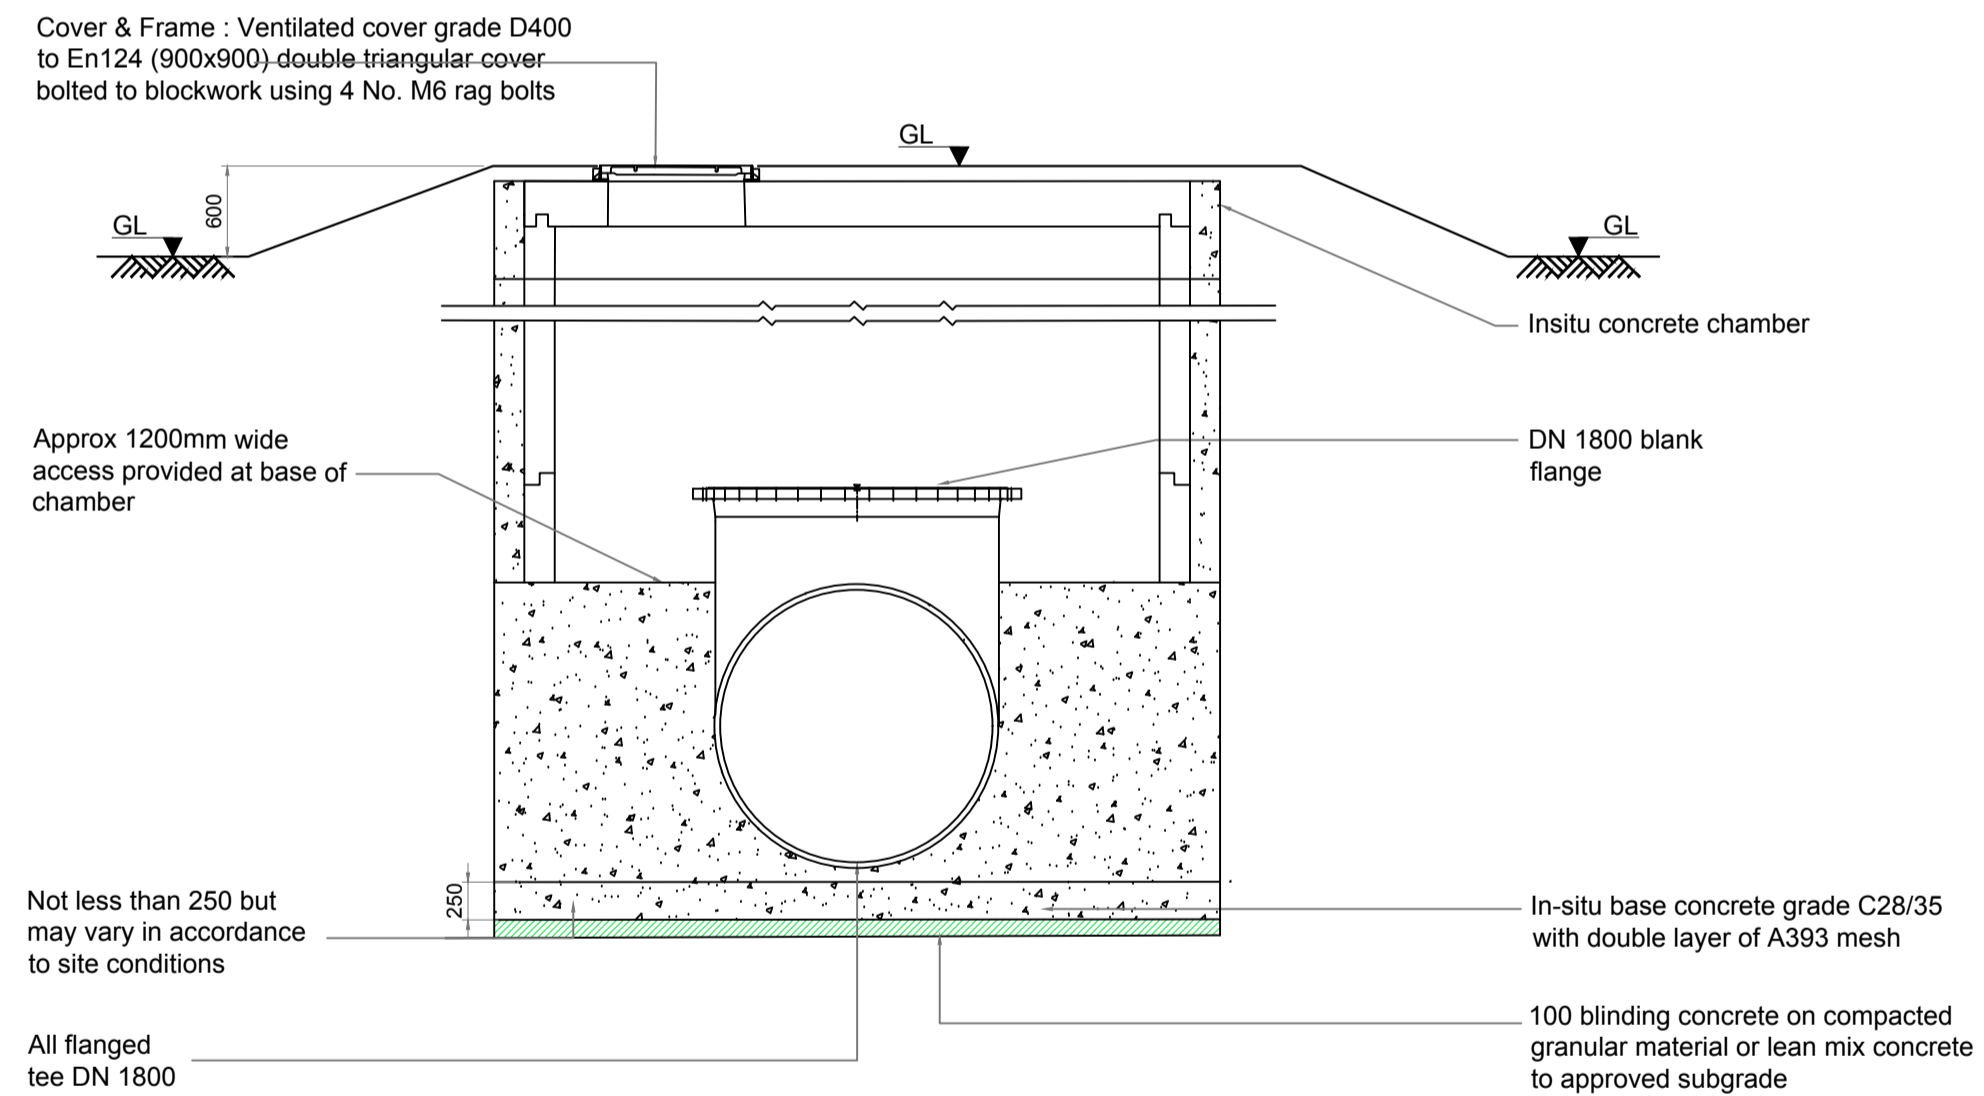

LAND BASED OUTFALL ACCESS
CHAMBER (SECTION B-B)
SCALE 1:50

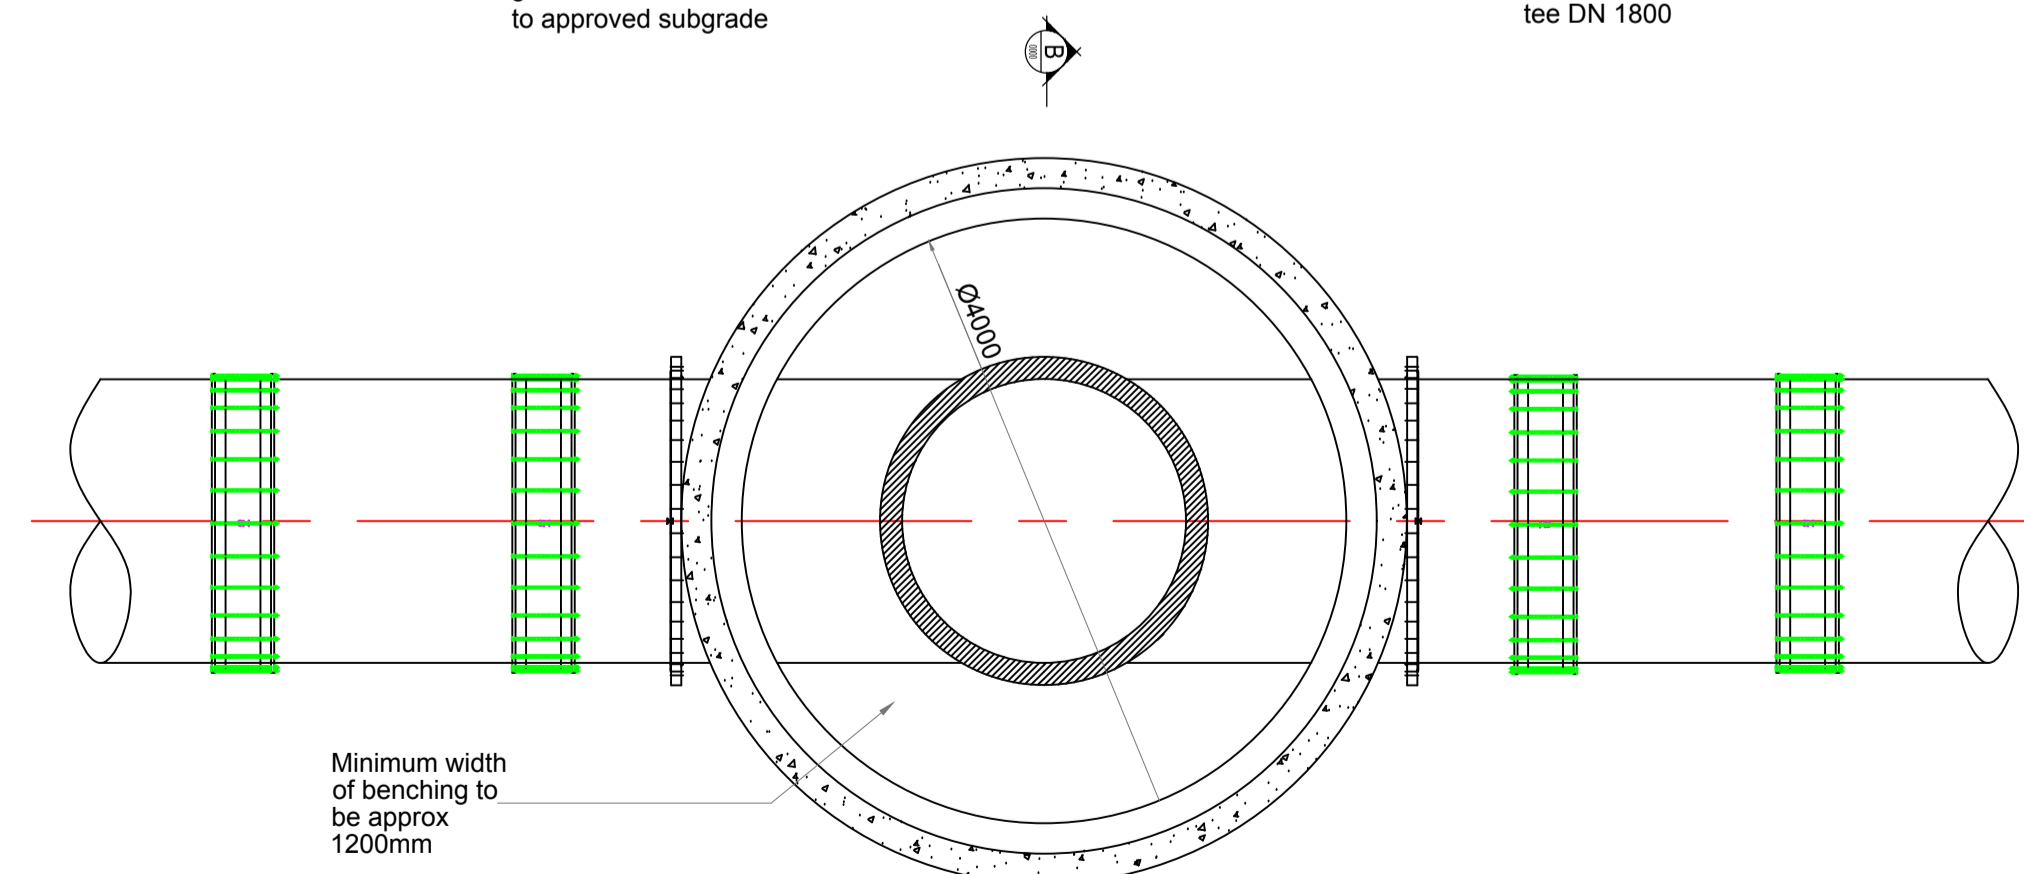

LAND BASED OUTFALL
ACCESS CHAMBER - PLAN
SCALE 1:50

NOTES:

- FIGURED DIMENSIONS ONLY TO BE TAKEN FROM THIS DRAWING.
- ALL DRAWINGS TO BE CHECKED BY THE CONTRACTOR ON SITE
- ENGINEER/EMPLOYERS REPRESENTATIVE, AS APPROPRIATE, TO BE INFORMED BY THE CONTRACTOR OF ANY DISCREPANCIES BEFORE ANY WORK COMMENCES
- THE CONTRACTOR SHALL UNDERTAKE A THOROUGH CHECK FOR THE ACTUAL LOCATION OF ALL SERVICES/UTILITIES, ABOVE AND BELOW GROUND, BEFORE ANY WORK COMMENCES
- ALL LEVELS SHOWN RELATE TO ORDANCE SURVEY DATUM AT MALIN HEAD

Rev	Date	Description	By	Chkd.
P01	08.06.18	ISSUE FOR PLANNING	AOC	BD



Title:
**TYPICAL DETAILS
PRESSURE PIPELINES
2 of 3**

Scale @ A1: **As Shown**
 Prepared by: **A.O'Callaghan** Checked: **B. Downes** Date: **June 2018**
 Project Director: **C.O'Keefe**
 Drawing Status: **Planning**



Tobin Consulting Engineers will not be liable for any use of this document for any purpose other than that for which it was originally prepared and provided. Except where specifically agreed in writing by Tobin Consulting Engineers, its copyright holder, no part of this document may be reproduced or transmitted in any form and this document shall not be relied upon by any third party for any purpose.
 Drawing No.: **32102902-2203** Revision: **P01**