



TYPICAL FACILITY ENTRANCE - GATE AND FENCE
SCALE 1:25

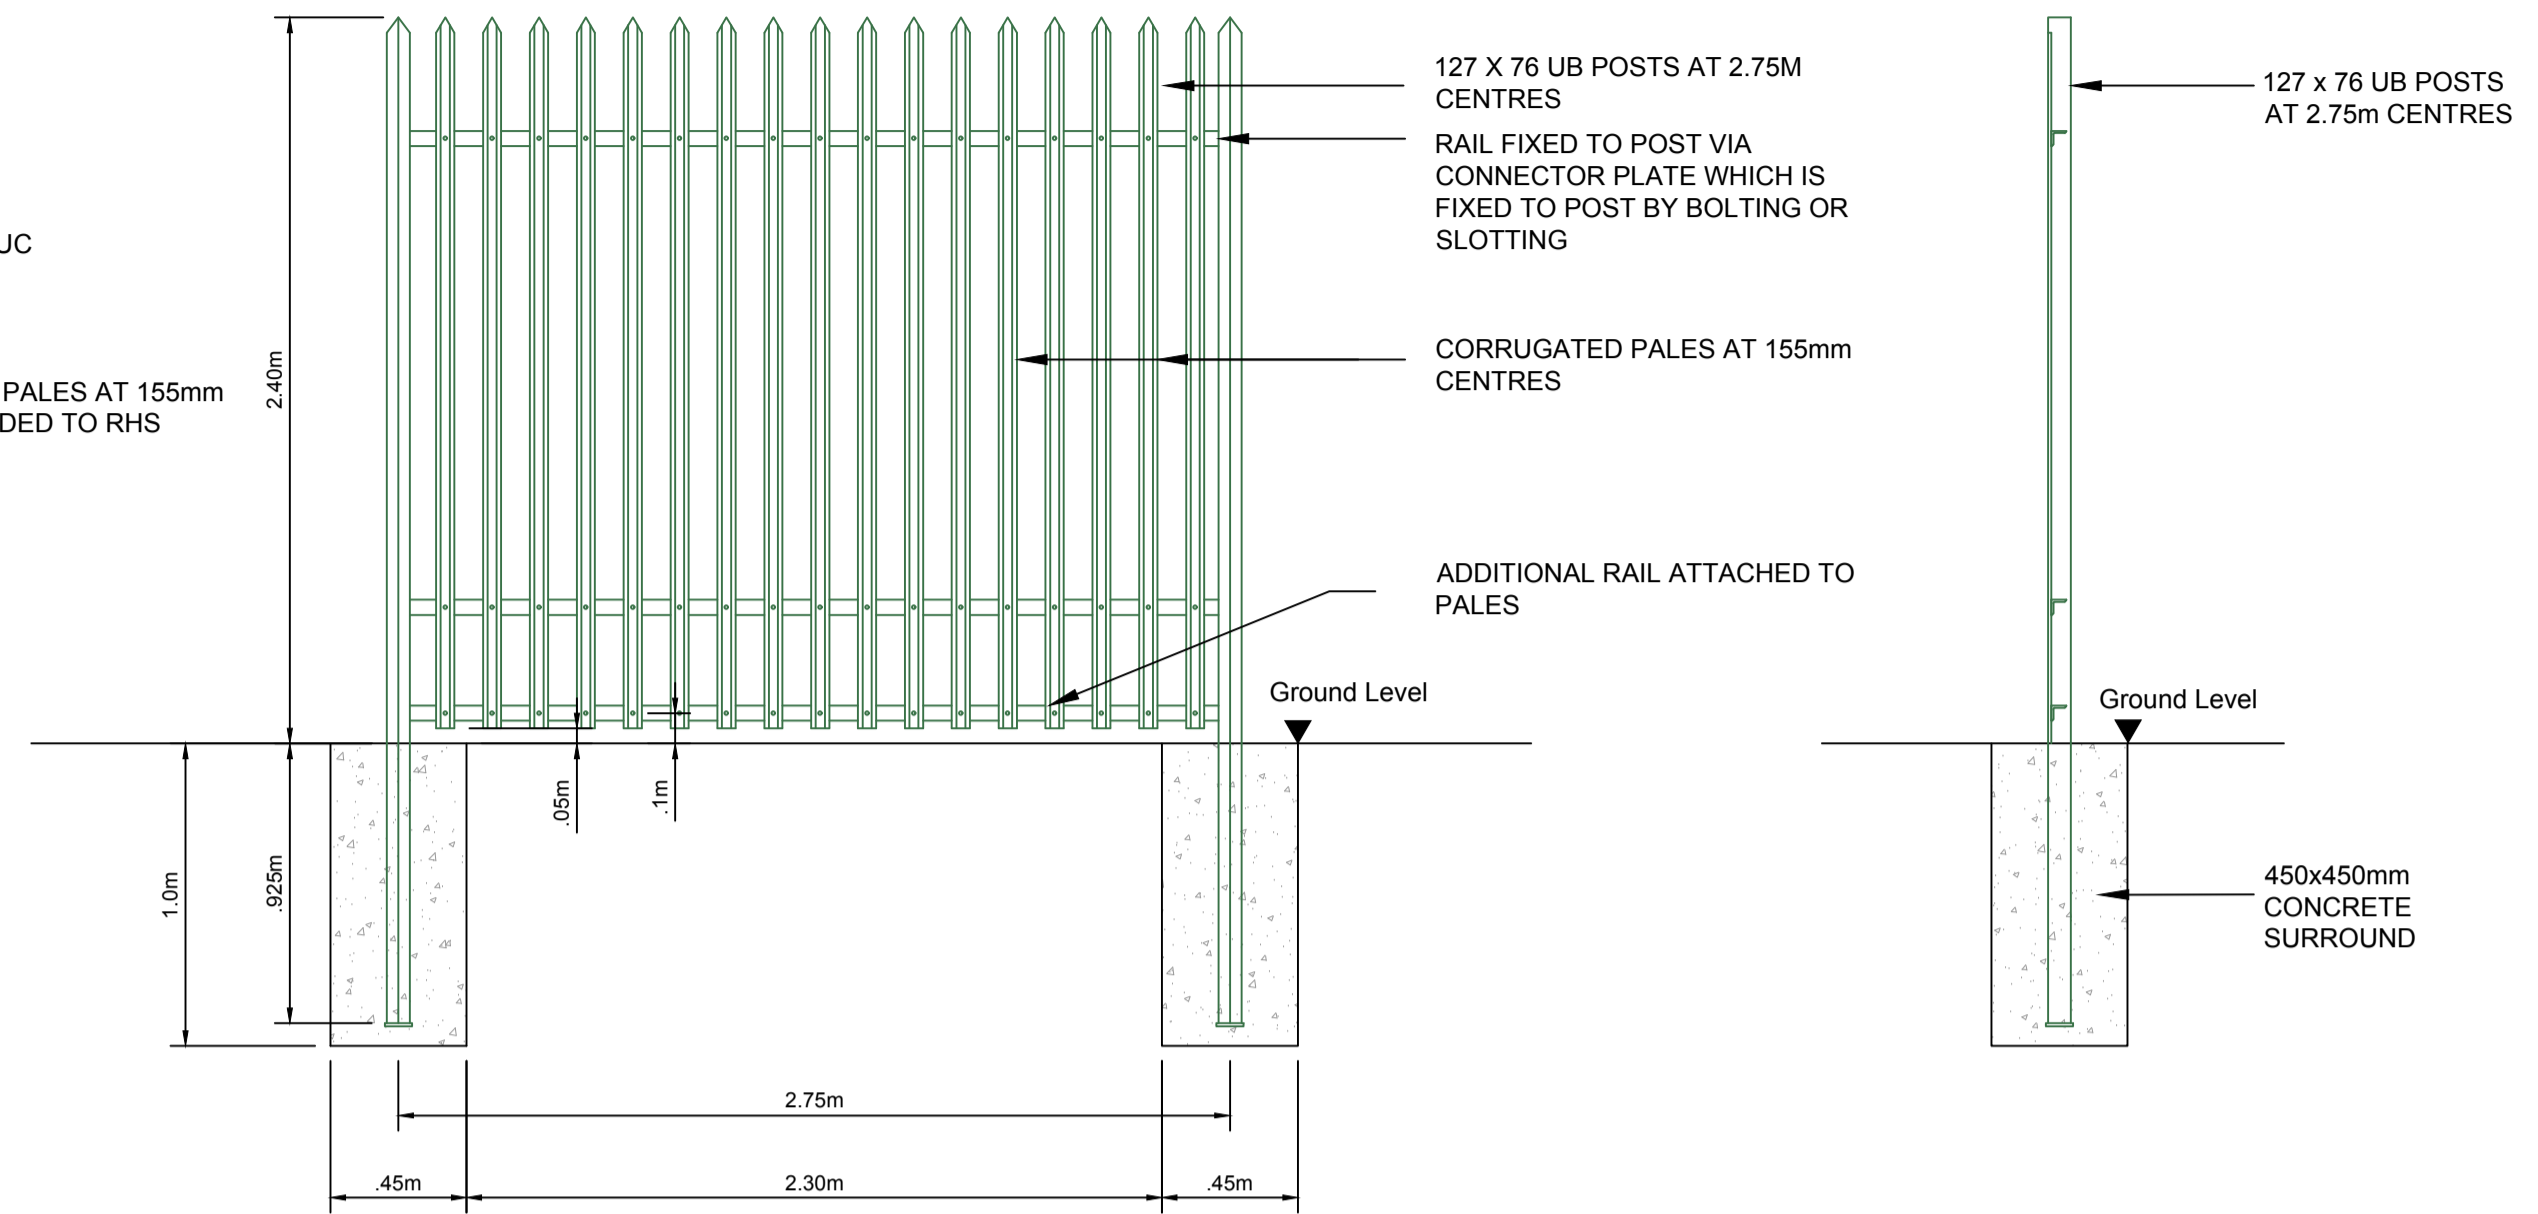


TYPICAL PALLISADE FENCE
SCALE 1:25


TYPICAL PALLISADE POST
SCALE 1:25

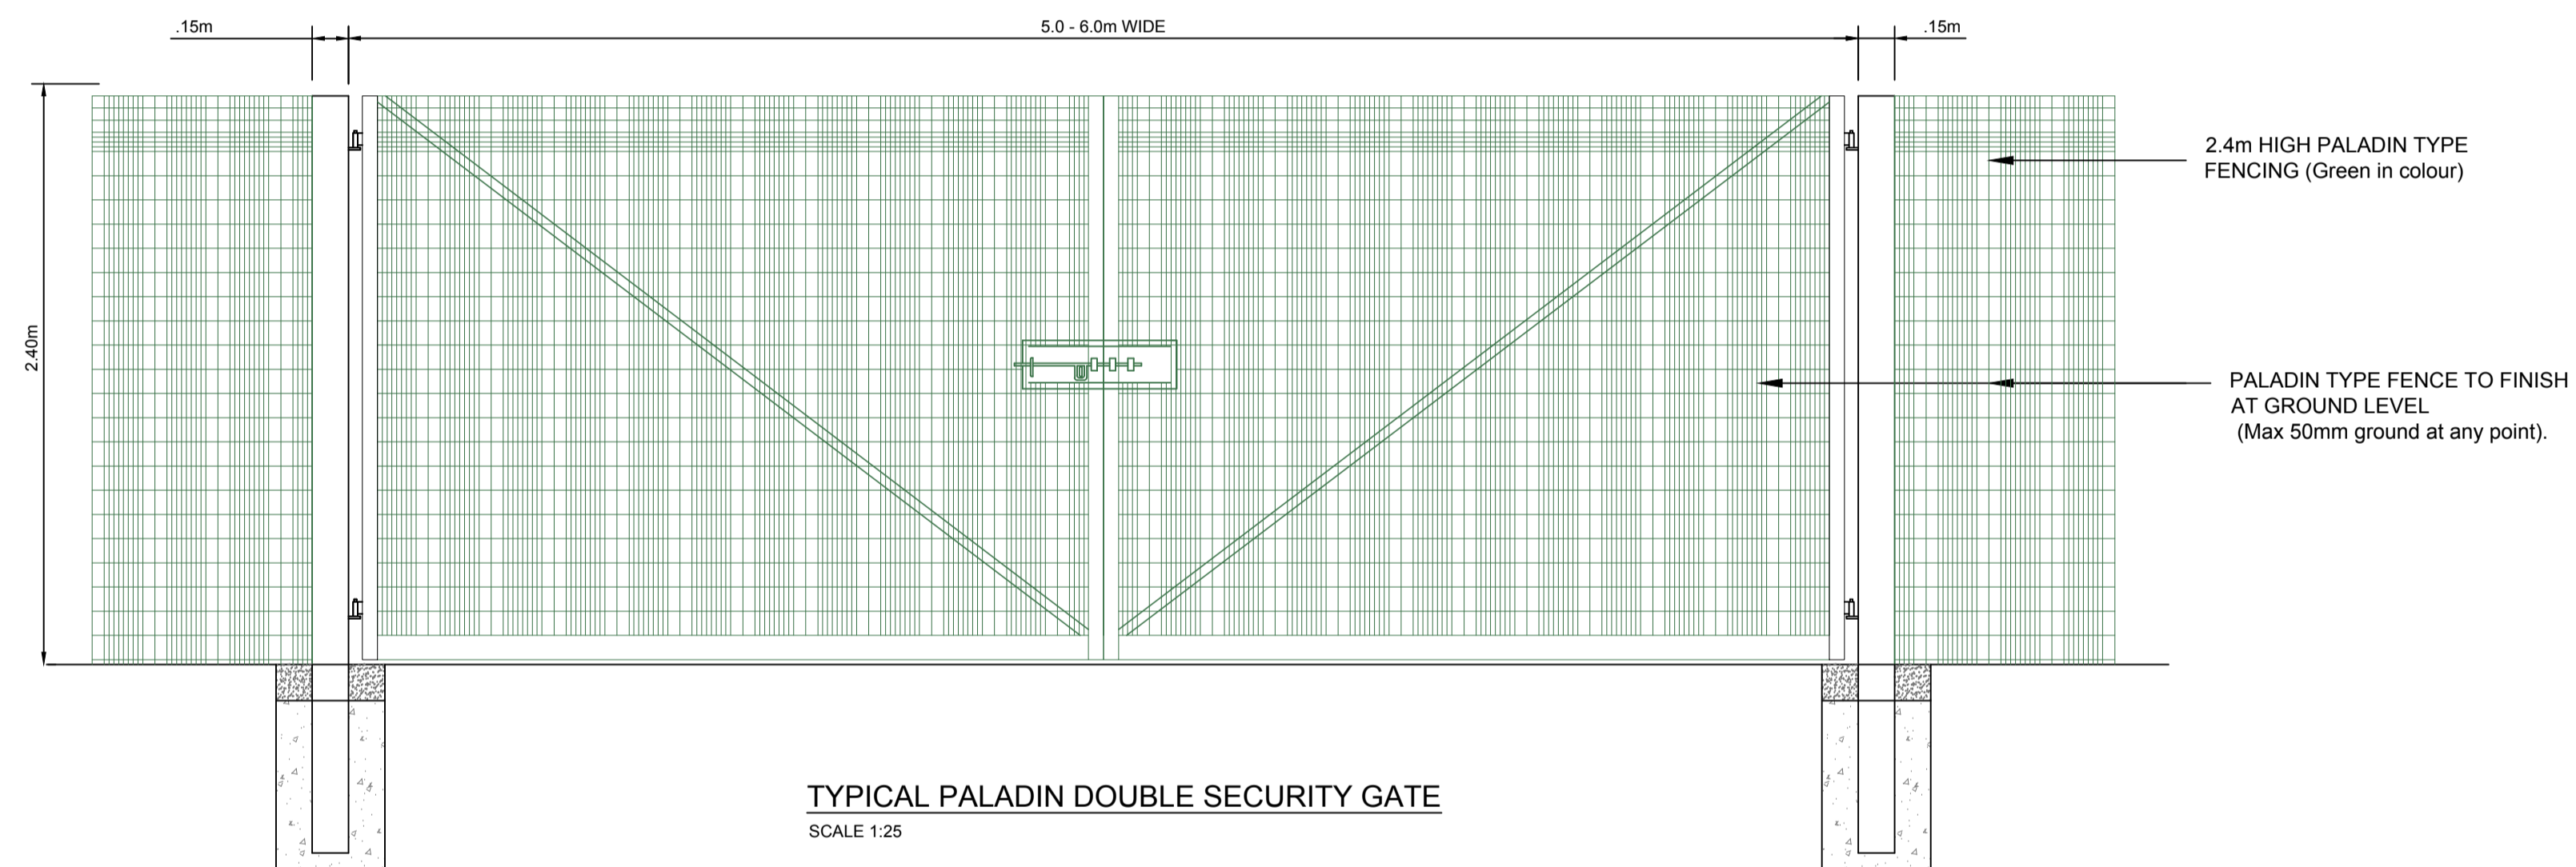


TYPICAL PALADIN DOUBLE SECURITY GATE
SCALE 1:25

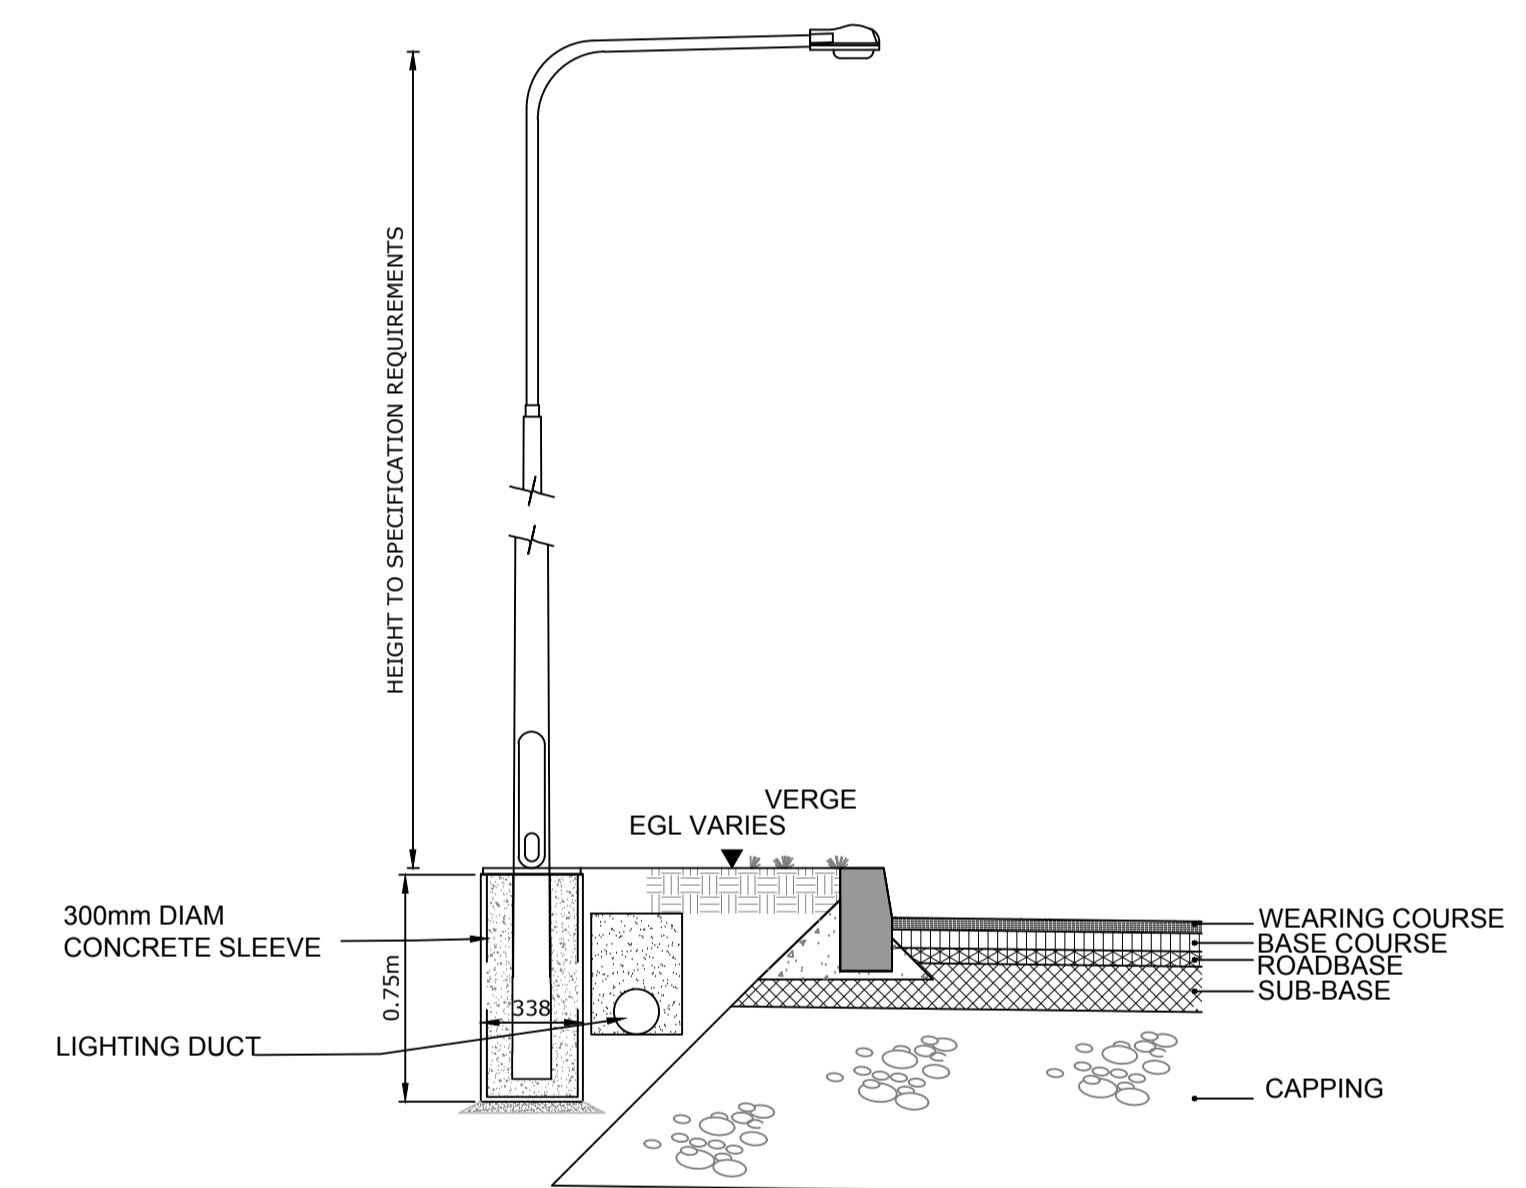

TYPICAL LIGHTING COLUMN
SCALE 1:25

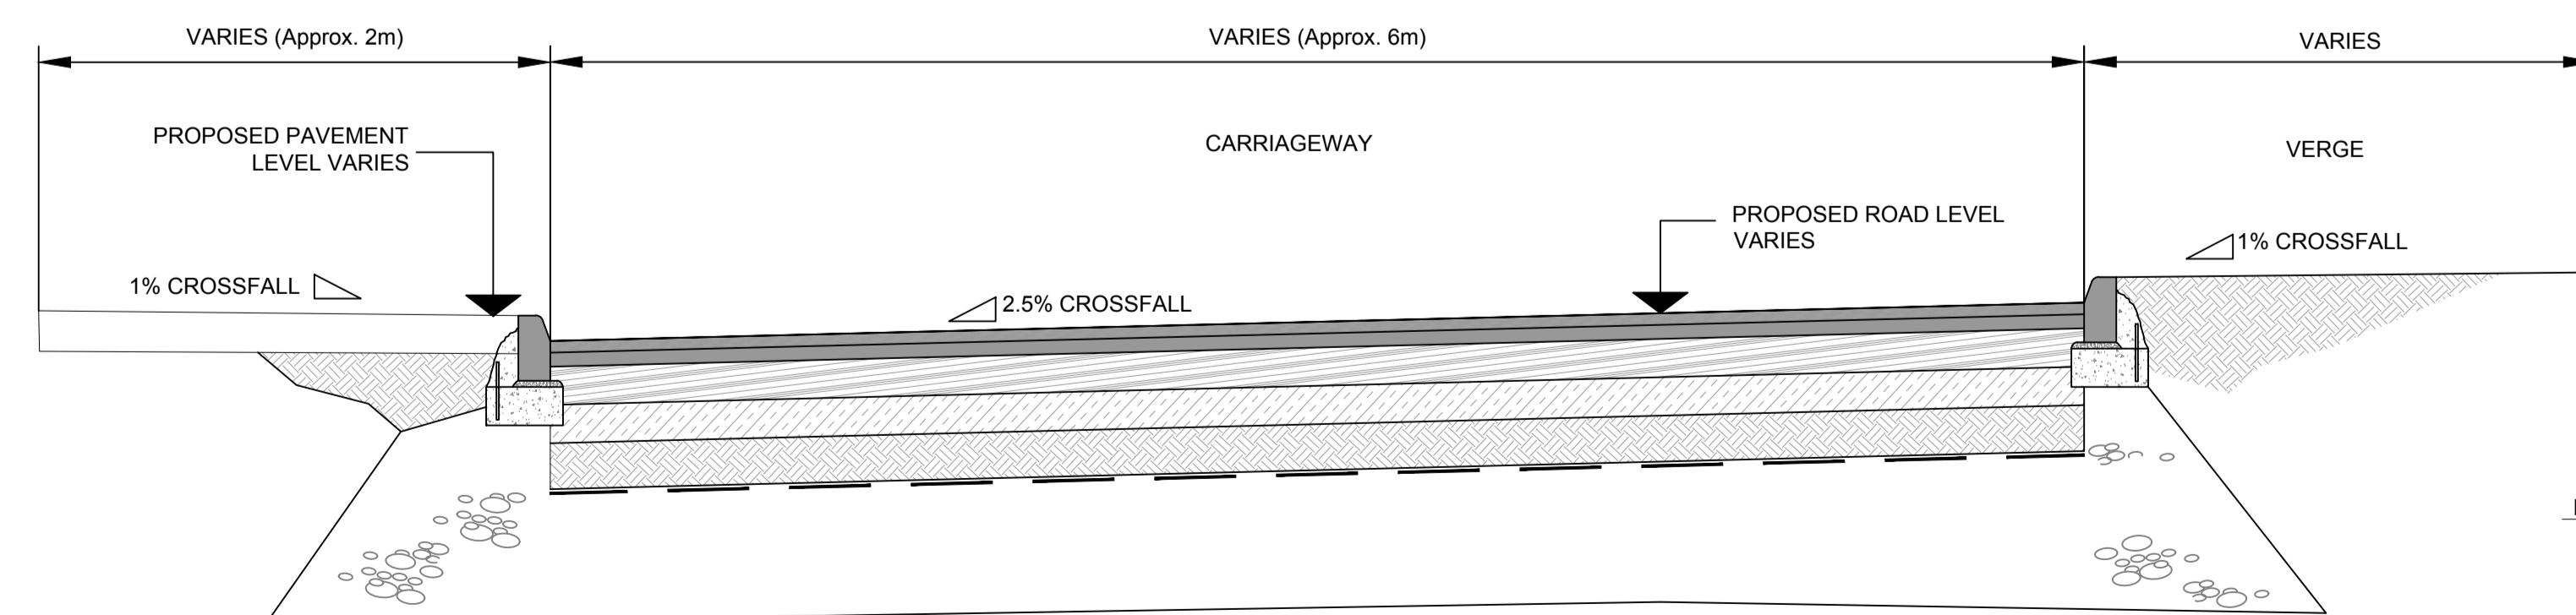

TYPICAL ROAD CROSS-SECTION
SCALE 1:25

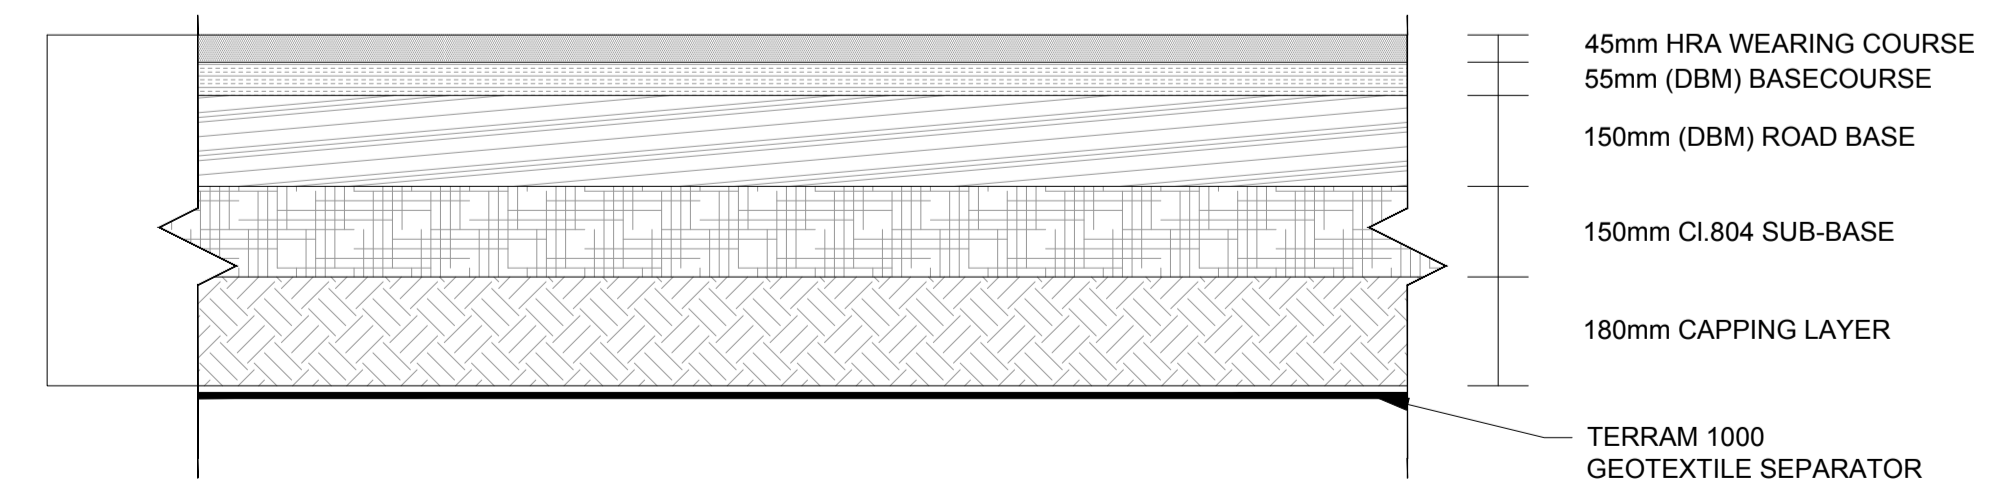

A TYPICAL ROAD CONSTRUCTION
SCALE 1:50

NOTES:

- FIGURED DIMENSIONS ONLY TO BE TAKEN FROM THIS DRAWING.
- ALL DRAWINGS TO BE CHECKED BY THE CONTRACTOR ON SITE.
- ENGINEER/EMPLOYERS REPRESENTATIVE, AS APPROPRIATE, TO BE INFORMED BY THE CONTRACTOR OF ANY DISCREPANCIES BEFORE ANY WORK COMMENCES.
- THE CONTRACTOR SHALL UNDERTAKE A THOROUGH CHECK FOR THE ACTUAL LOCATION OF ALL SERVICES/UTILITIES, ABOVE AND BELOW GROUND, BEFORE ANY WORK COMMENCES.
- ALL LEVELS SHOWN RELATE TO ORDNANCE SURVEY DATUM AT MALIN HEAD.
- OSI DISCOVERY SHEET NO'S: 3022, 3024, 3222, 3224.

| Rev | Date | Description | By | Chkd. |
|-----|----------|--------------------|-----|-------|
| P01 | 08.08.18 | ISSUE FOR PLANNING | AOC | BD |

Client: **UISCE**
EIREANN - IRISH WATER

Project: **Greater Dublin Drainage**

Title: **TYPICAL DETAILS SECURITY FENCING, LIGHTING & ACCESS ROAD**

Scale @ A1: **As Shown**

Prepared by: **A. O'Callaghan** Checked: **B. Downes** Date: **June 2018**

Project Director: **C. O'Keefe**

Drawing Status: **Planning**

JACOBS **TOBIN**
Partners in Design & Construction

Drawing No.: **32102902-2205** Revision: **P01**