


- LEGEND:**
- PLANNING BOUNDARY —
  - CONSTRUCTION COMPOUNDS
  - PROPOSED WWTP/PS
  - PROPOSED ORBITAL SEWER ROUTE (GRAVITY) —
  - PROPOSED ORBITAL SEWER ROUTE (RISING MAIN) —
  - PROPOSED OUTFALL PIPELINE ROUTE (LAND BASED SECTION) —
  - PROPOSED OUTFALL PIPELINE ROUTE (MARINE SECTION) —
  - PROPOSED TRENCHLESS SECTION
  - MANHOLE (MH-1)
  - ACCESS CHAMBER (AC-1)
  - AIR VALVE (AV-1)
  - SCOUR VALVE (SCV-1)

**OSI 1:2,500 Sheet No's:**  
 3062-D, 3063-C, 3063-D, 3064-C, 3064-D, 3130-A, 3130-B, 3130-C, 3130-D, 3131-A

**OSI 1:1,000 Sheet No's:**  
 3063-12, 3063-13, 3063-14, 3064-11, 3064-12, 3129-15, 3129-20, 3129-25, 3130-06, 3130-07, 3130-11, 3130-12, 3130-15, 3130-16, 3130-17, 3130-21, 3130-22, 3131-01, 3131-06, 3131-07.

**PROPOSED OUTFALL PIPELINE (MARINE SECTION)**  
**CHAINAGE: 3+000 TO 5+935**  
**Scale 1:5,000**

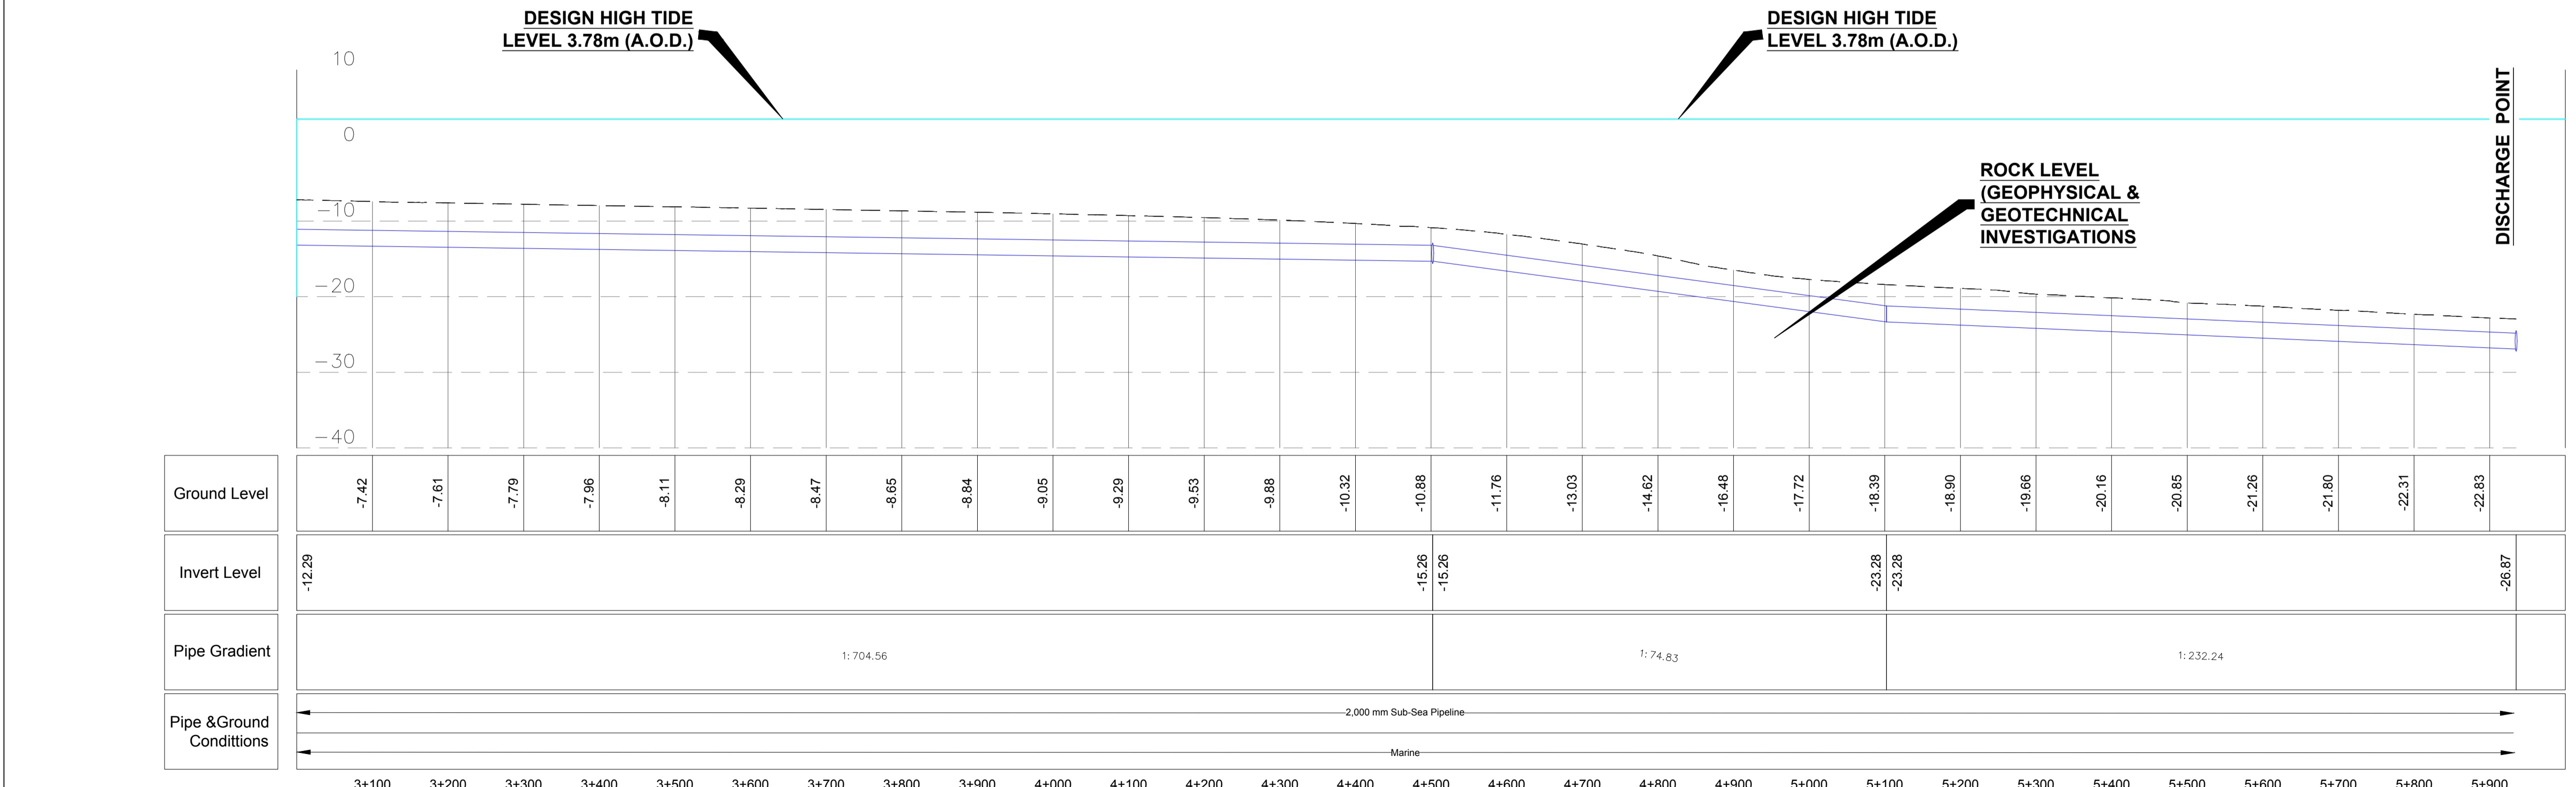

**PROPOSED OUTFALL PIPELINE (MARINE SECTION)**  
**CHAINAGE: 3+000 TO 5+935**  
**Scale H-1:5,000 / V-1:500**

- NOTES:**
- FIGURED DIMENSIONS ONLY TO BE TAKEN FROM THIS DRAWING.
  - ALL DRAWINGS TO BE CHECKED BY THE CONTRACTOR ON SITE.
  - ENGINEER/EMPLOYERS REPRESENTATIVE, AS APPROPRIATE, TO BE INFORMED BY THE CONTRACTOR OF ANY DISCREPANCIES BEFORE ANY WORK COMMENCES.
  - THE CONTRACTOR SHALL UNDERTAKE A THOROUGH CHECK FOR THE ACTUAL LOCATION OF ALL SERVICES/UTILITIES, ABOVE AND BELOW GROUND, BEFORE ANY WORK COMMENCES.
  - ALL LEVELS SHOWN RELATE TO ORDNANCE SURVEY DATUM AT MALIN HEAD.

Rev	Date	Description	By	Chkd.
P01	08.06.18	ISSUE FOR PLANNING	AOC	BD

Client: **UISCE** (IRISH WATER)

Project: **Greater Dublin Drainage**

Title: **PROPOSED OUTFALL PIPELINE ROUTE (MARINE SECTION) - Sheet 2 of 2 -**

Scale @ A1: **As Shown**

Prepared by: **A. O'Callaghan** Checked: **B. Downes** Date: **June 2018**

Project Director: **C. O'Keefe**

Drawing Status: **Planning**

**JACOBS** (Tobin & Co. Ltd.)

Drawing No.: **32102902-2108P01**