



c:\users\jhoran\one\drive - usce\fireann\00-standard details\2025 - revision\2025 standard details\2025 - cad standards
sample drawing\01 - design submission\005-usce-sa-wds.rwp 29/01/2025

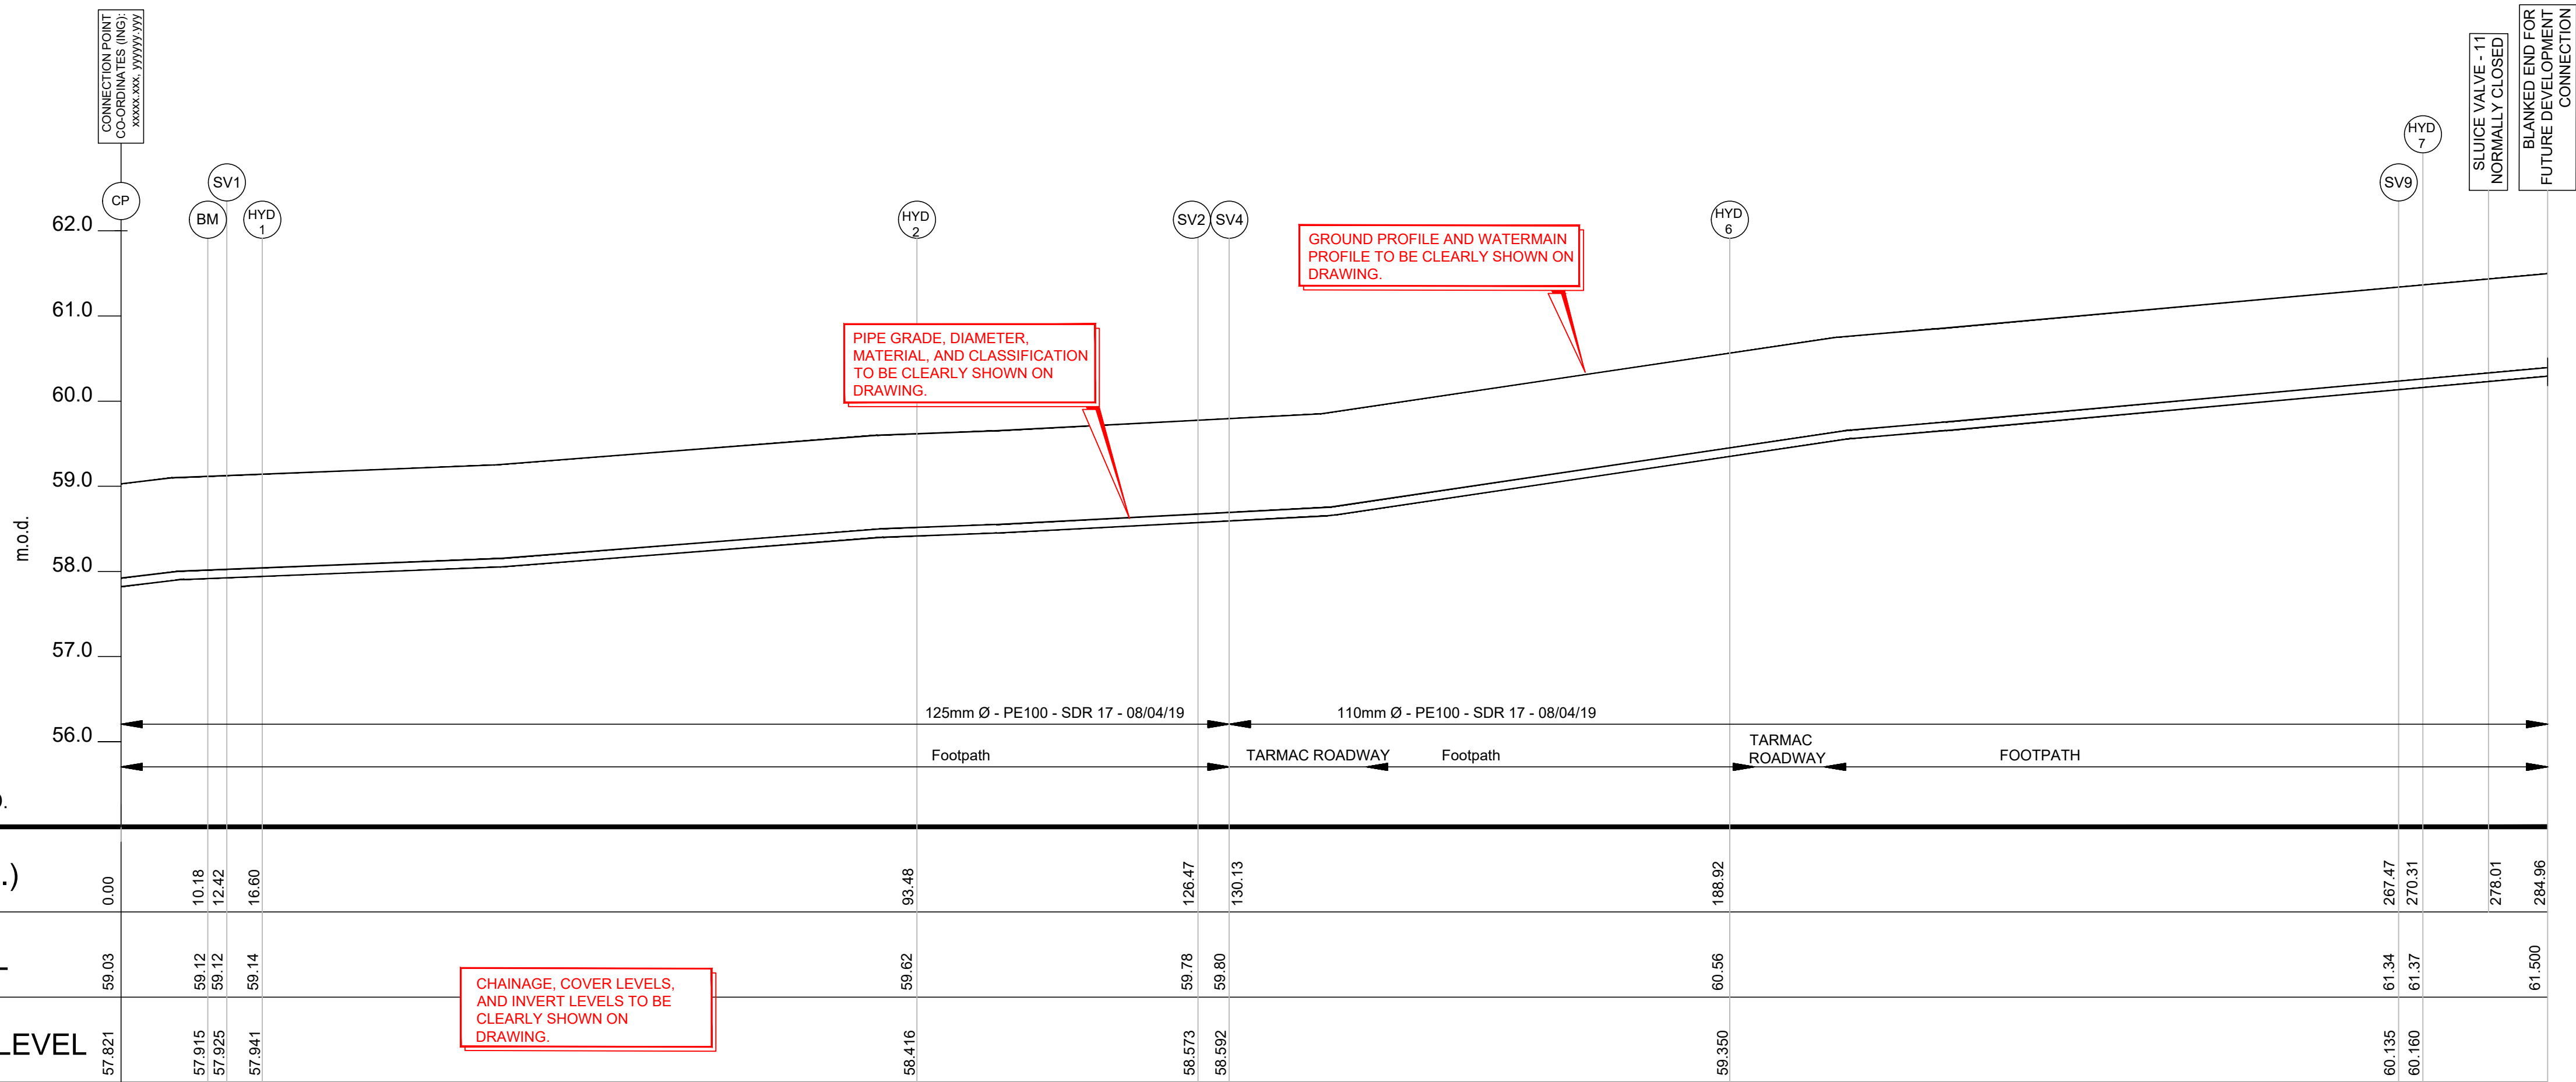

SAMPLE
DRAWING

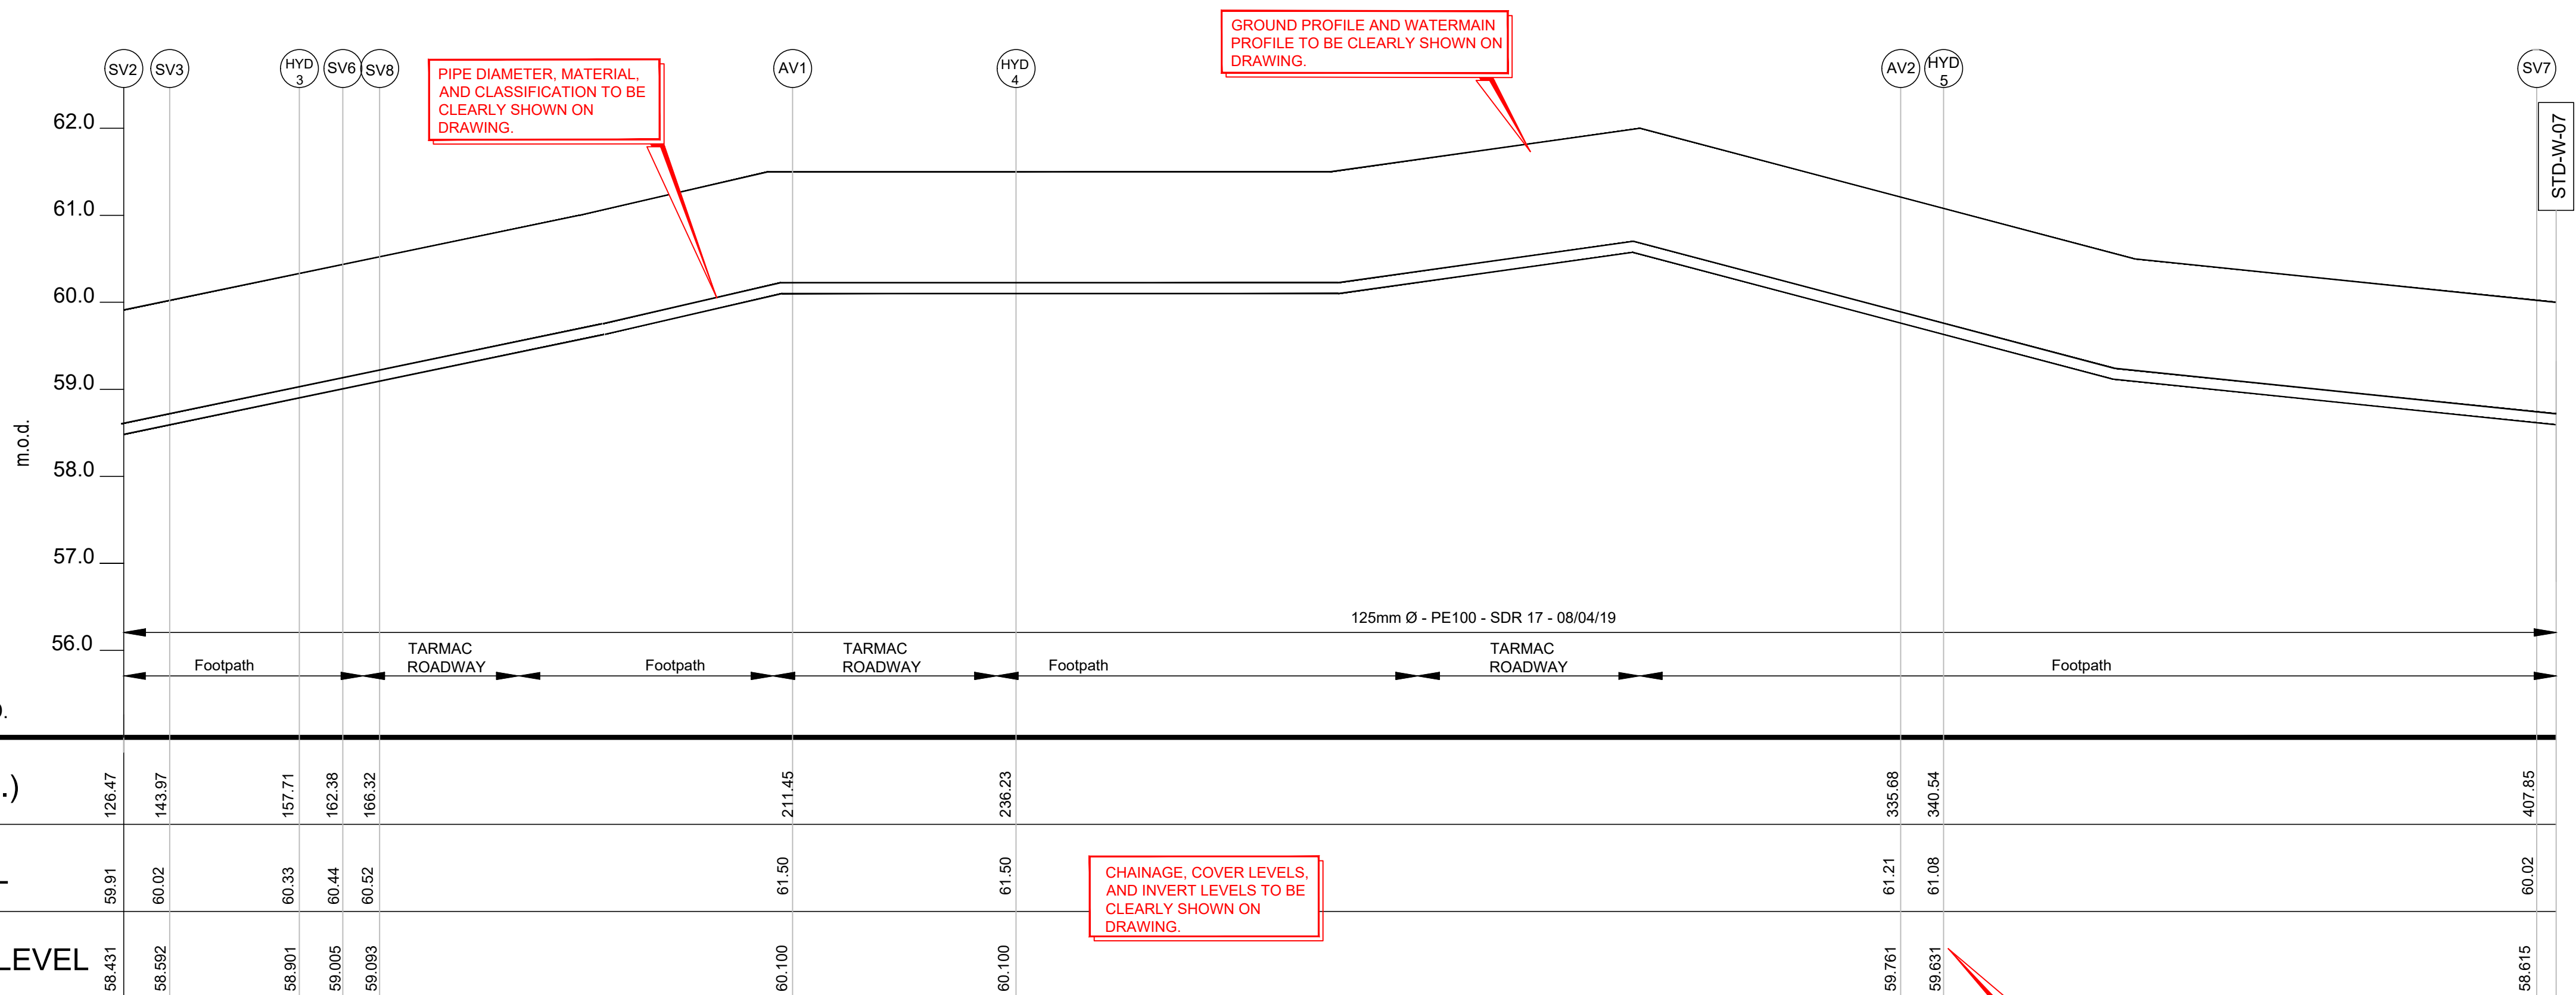

PRE CONNECTION ENQUIRY, NUMBER OR
CONNECTION APPLICATION NUMBER TO
BE CLEARLY STATED ON DRAWING.
(IF AVAILABLE)

CDS-1900xxxxxx

REV.	DATE	DESCRIPTION	BY	CHKD	APPD
A	XXX 20XX	DESIGN SUBMISSION	XX	-	-

Local Authority

Consultant

WATERMAIN
LONGITUDINAL SECTIONS

DRAWING TITLE TO BE
CLEARLY STATED.

Drawn	XX	Scale	AS SHOWN	Drawing Number	Rev.
Chkd	XX	Date	XXX 20XX	005-UÉ-SA-WDS	A
Apprd.	XX	Status	DESIGN		